
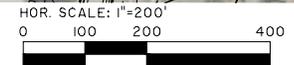


K:\234653\Drawings\Civil\A\234653-1017.dwg - Jul 17, 2012 - 9:36:16 AM


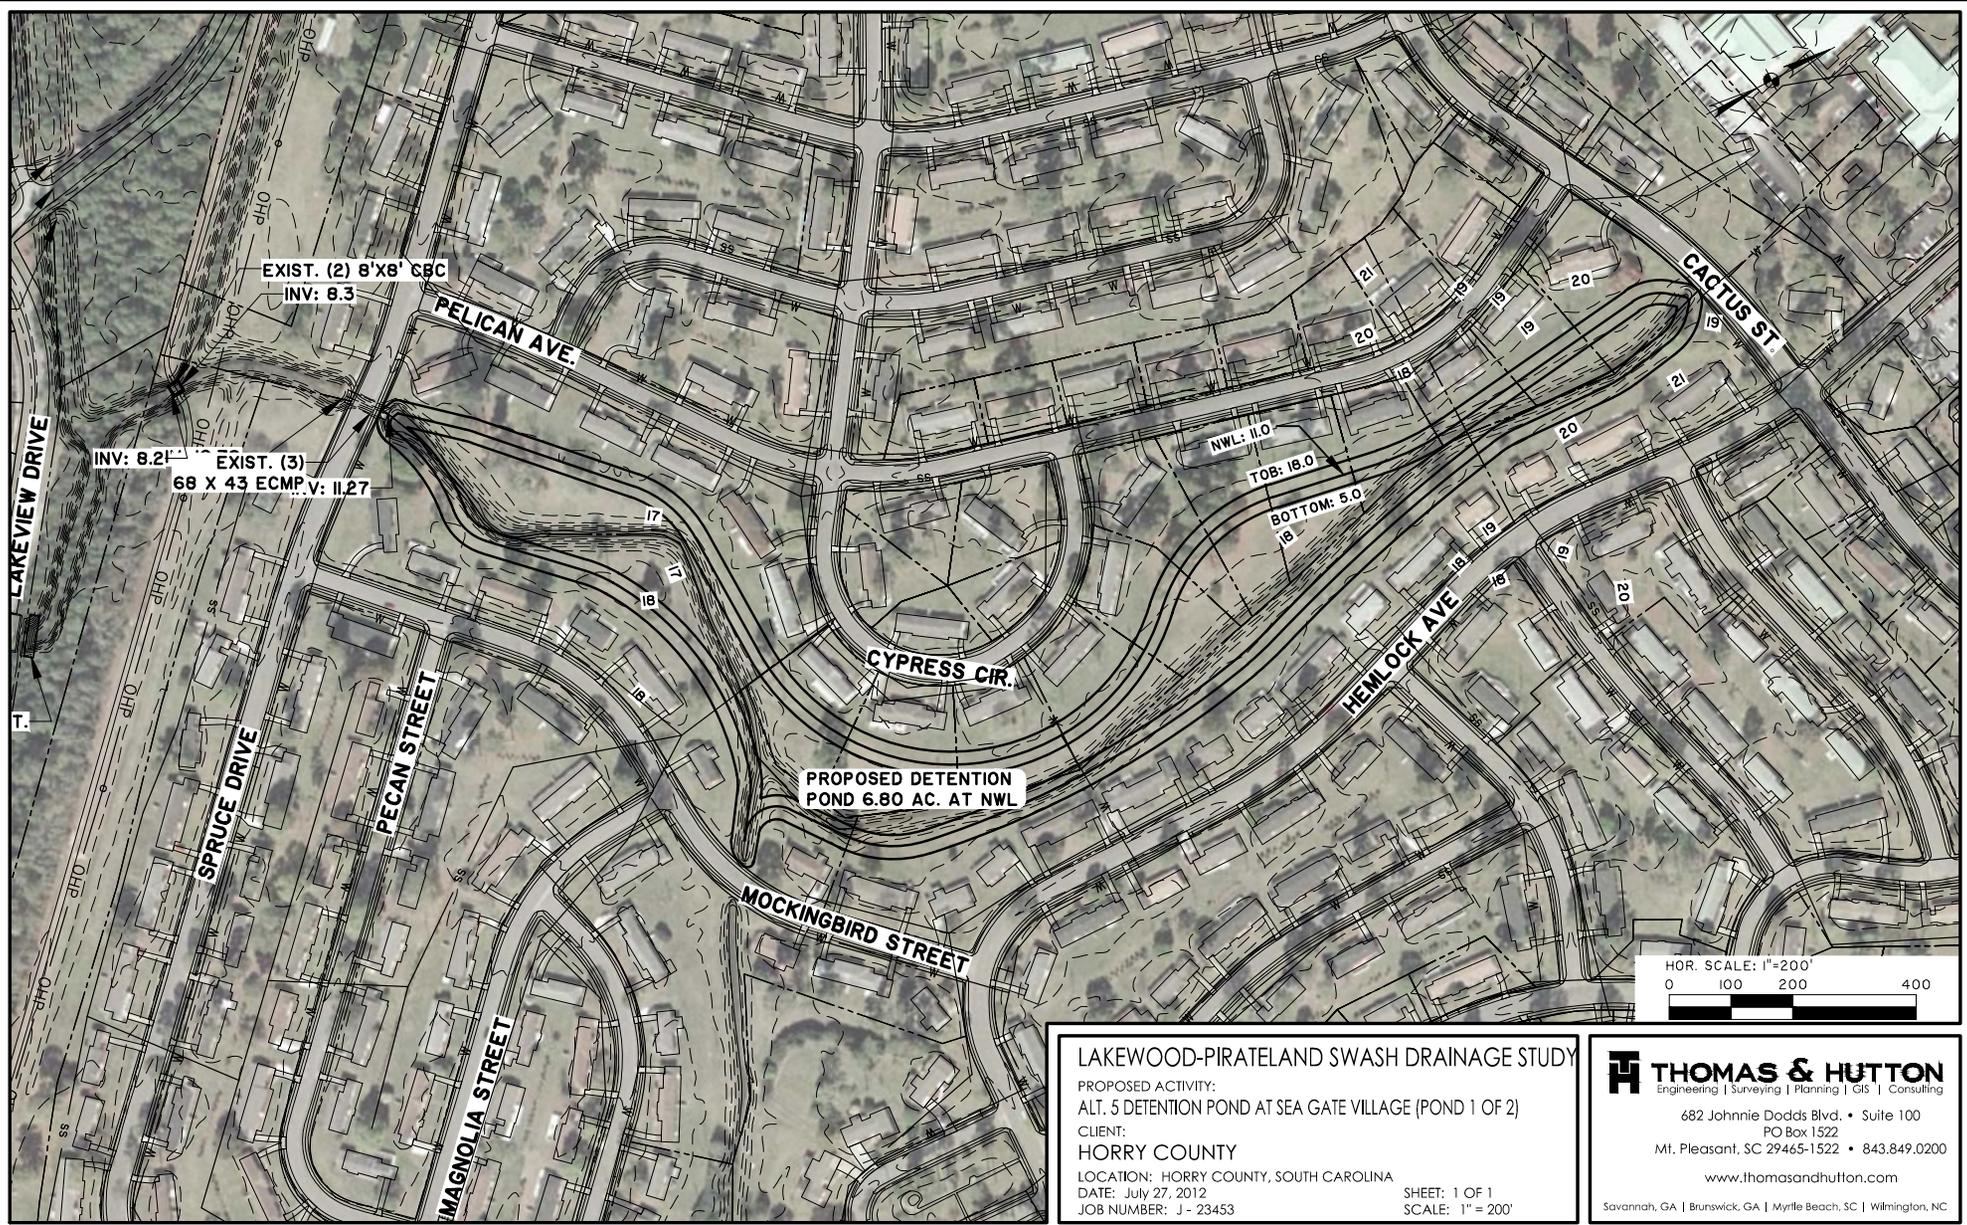


LAKWOOD-PIRATELAND SWASH DRAINAGE STUDY
 PROPOSED ACTIVITY:
 ALT. 5 DETENTION POND AT SEA GATE VILLAGE (POND 1 OF 2)
 CLIENT:
 Horry County
 LOCATION: Horry County, South Carolina
 DATE: July 27, 2012
 JOB NUMBER: J - 23453

SHEET: 1 OF 1
 SCALE: 1" = 200'

THOMAS & HUTTON
 Engineering | Surveying | Planning | GIS | Consulting
 682 Johnnie Dodds Blvd. • Suite 100
 PO Box 1522
 Mt. Pleasant, SC 29465-1522 • 843.849.0200
 www.thomasandhutton.com
 Savannah, GA | Brunswick, GA | Myrtle Beach, SC | Wilmington, NC

K:\23465\Drawings\Civil\A\23465-1017.dwg - Jul 17, 2012 - 8:36:16 AM

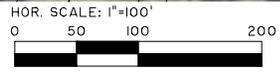
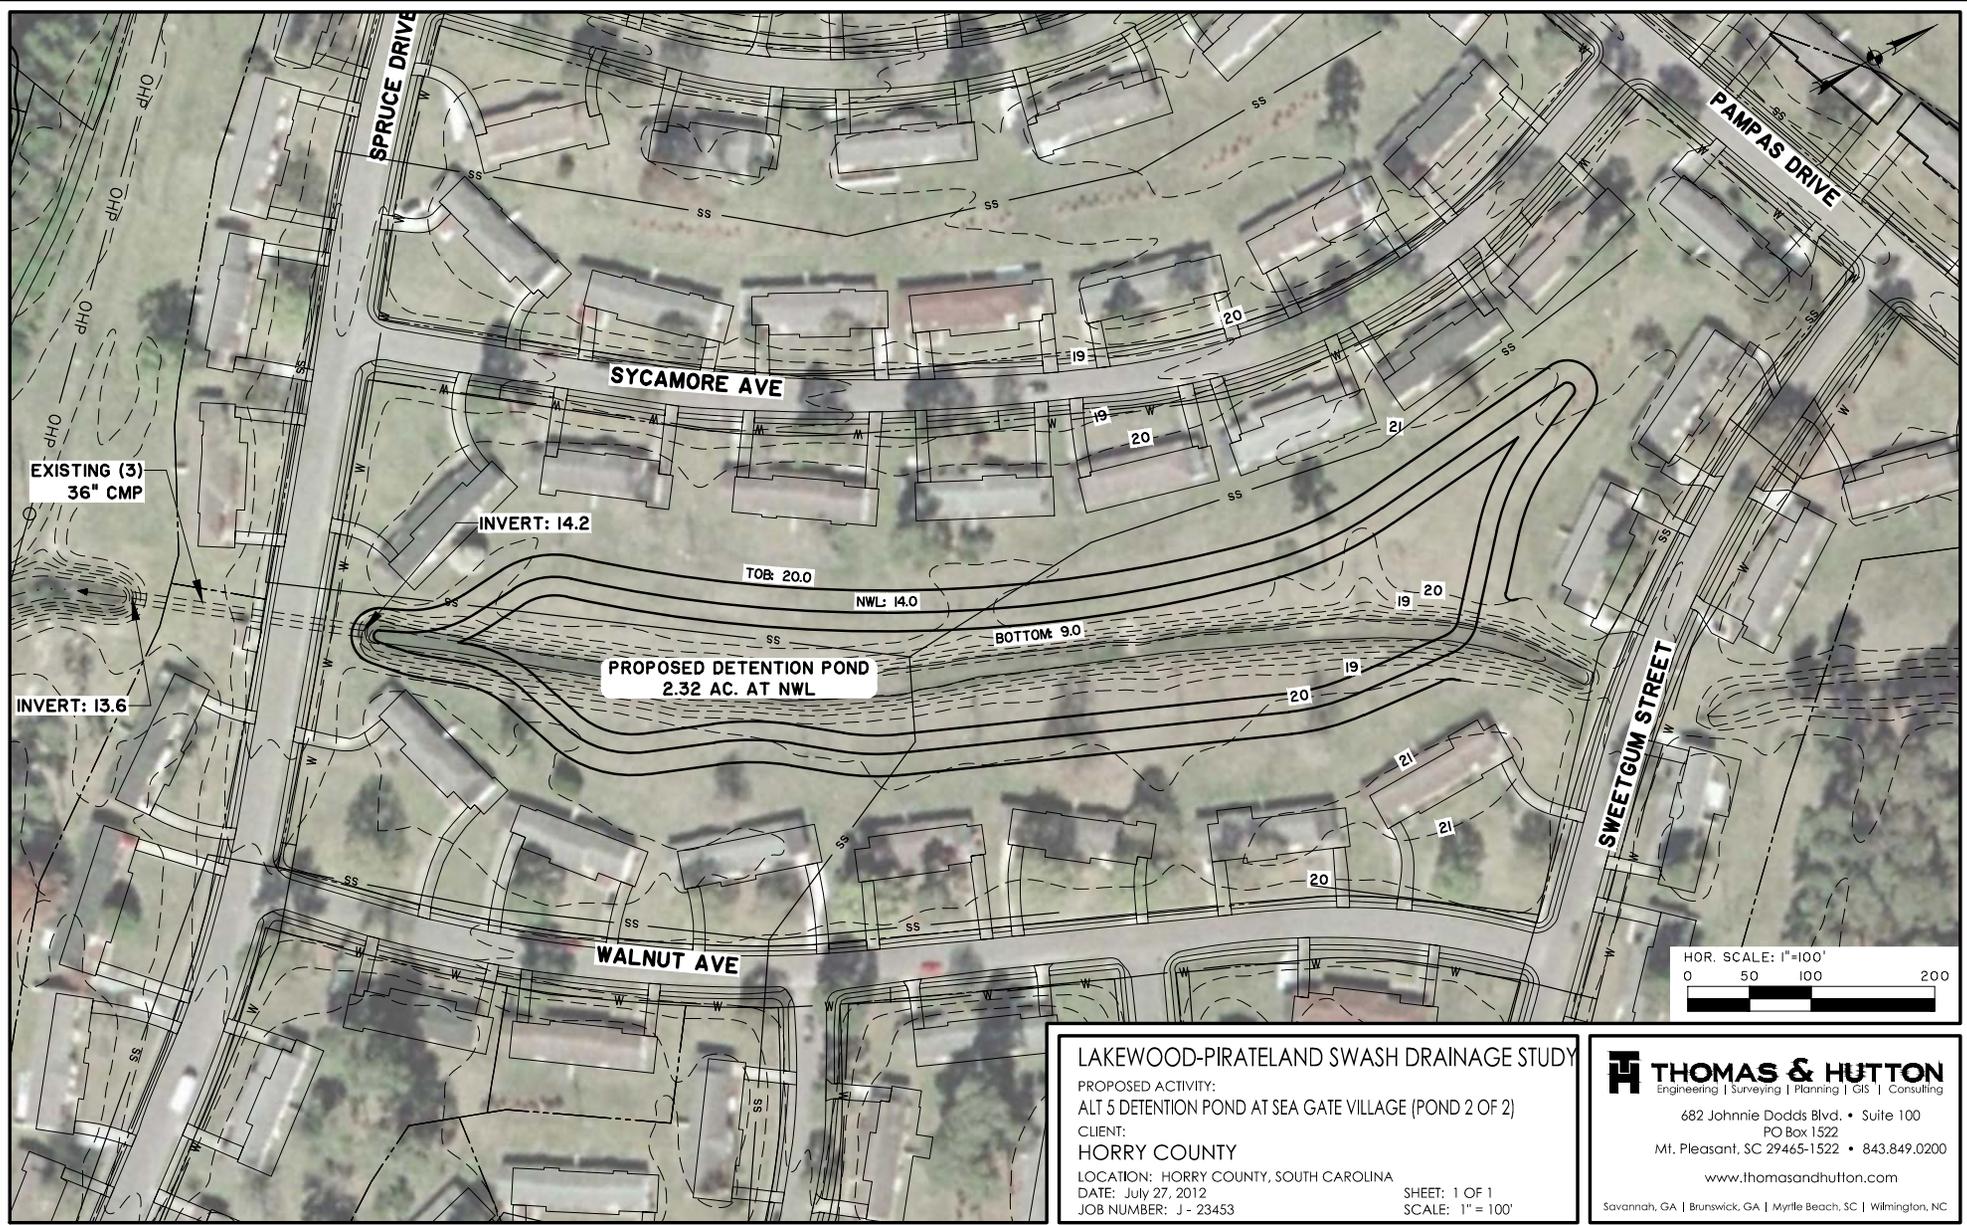


LAKWOOD-PIRATELAND SWASH DRAINAGE STUDY
 PROPOSED ACTIVITY:
 ALT 5 DETENTION POND AT SEA GATE VILLAGE (POND 2 OF 2)
 CLIENT:
 Horry County
 LOCATION: Horry County, South Carolina
 DATE: July 27, 2012
 JOB NUMBER: J - 23453

SHEET: 1 OF 1
 SCALE: 1" = 100'

THOMAS & HUTTON
 Engineering | Surveying | Planning | GIS | Consulting
 682 Johnnie Dodds Blvd. • Suite 100
 PO Box 1522
 Mt. Pleasant, SC 29465-1522 • 843.849.0200
 www.thomasandhutton.com
 Savannah, GA | Brunswick, GA | Myrtle Beach, SC | Wilmington, NC

H:\234653\Drawings\ExhibitA\234653-1017.dwg - Jul 30, 2012 - 3:14:40 PM

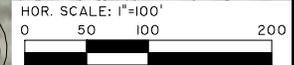
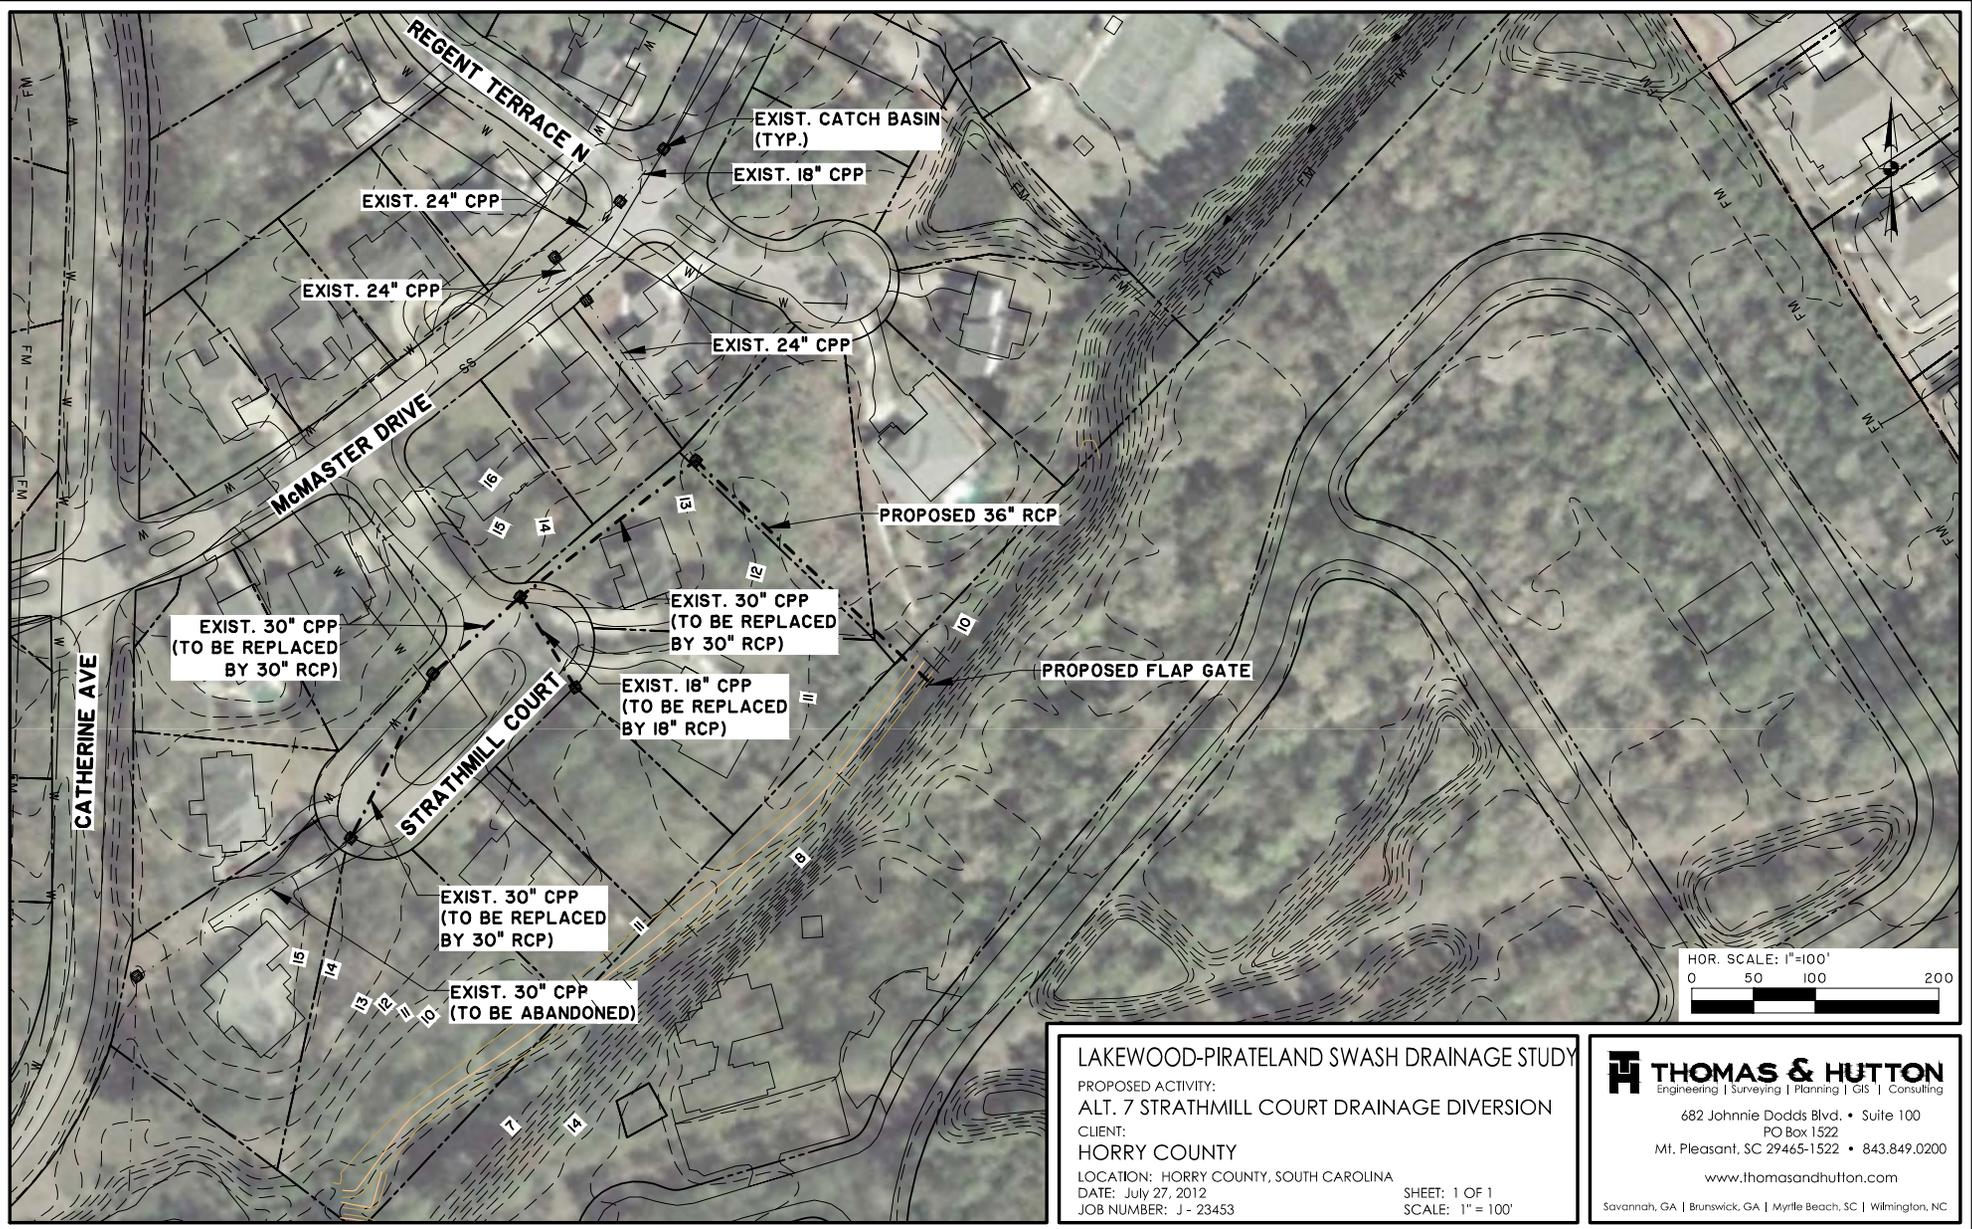


LAKWOOD-PIRATELAND SWASH DRAINAGE STUDY
 PROPOSED ACTIVITY:
ALT. 7 STRATHMILL COURT DRAINAGE DIVERSION
 CLIENT:
HORRY COUNTY
 LOCATION: HORRY COUNTY, SOUTH CAROLINA
 DATE: July 27, 2012
 JOB NUMBER: J - 234653

SHEET: 1 OF 1
 SCALE: 1" = 100'

THOMAS & HUTTON
 Engineering | Surveying | Planning | GIS | Consulting
 682 Johnnie Dodds Blvd. • Suite 100
 PO Box 1522
 Mt. Pleasant, SC 29465-1522 • 843.849.0200
 www.thomasandhutton.com
 Savannah, GA | Brunswick, GA | Myrtle Beach, SC | Wilmington, NC

N:\23453\Drawings\Exhibit\23453-1\17.dwg - Jul 30, 2012 - 3:04:40 PM

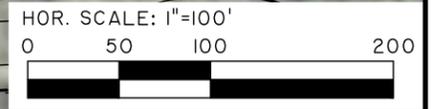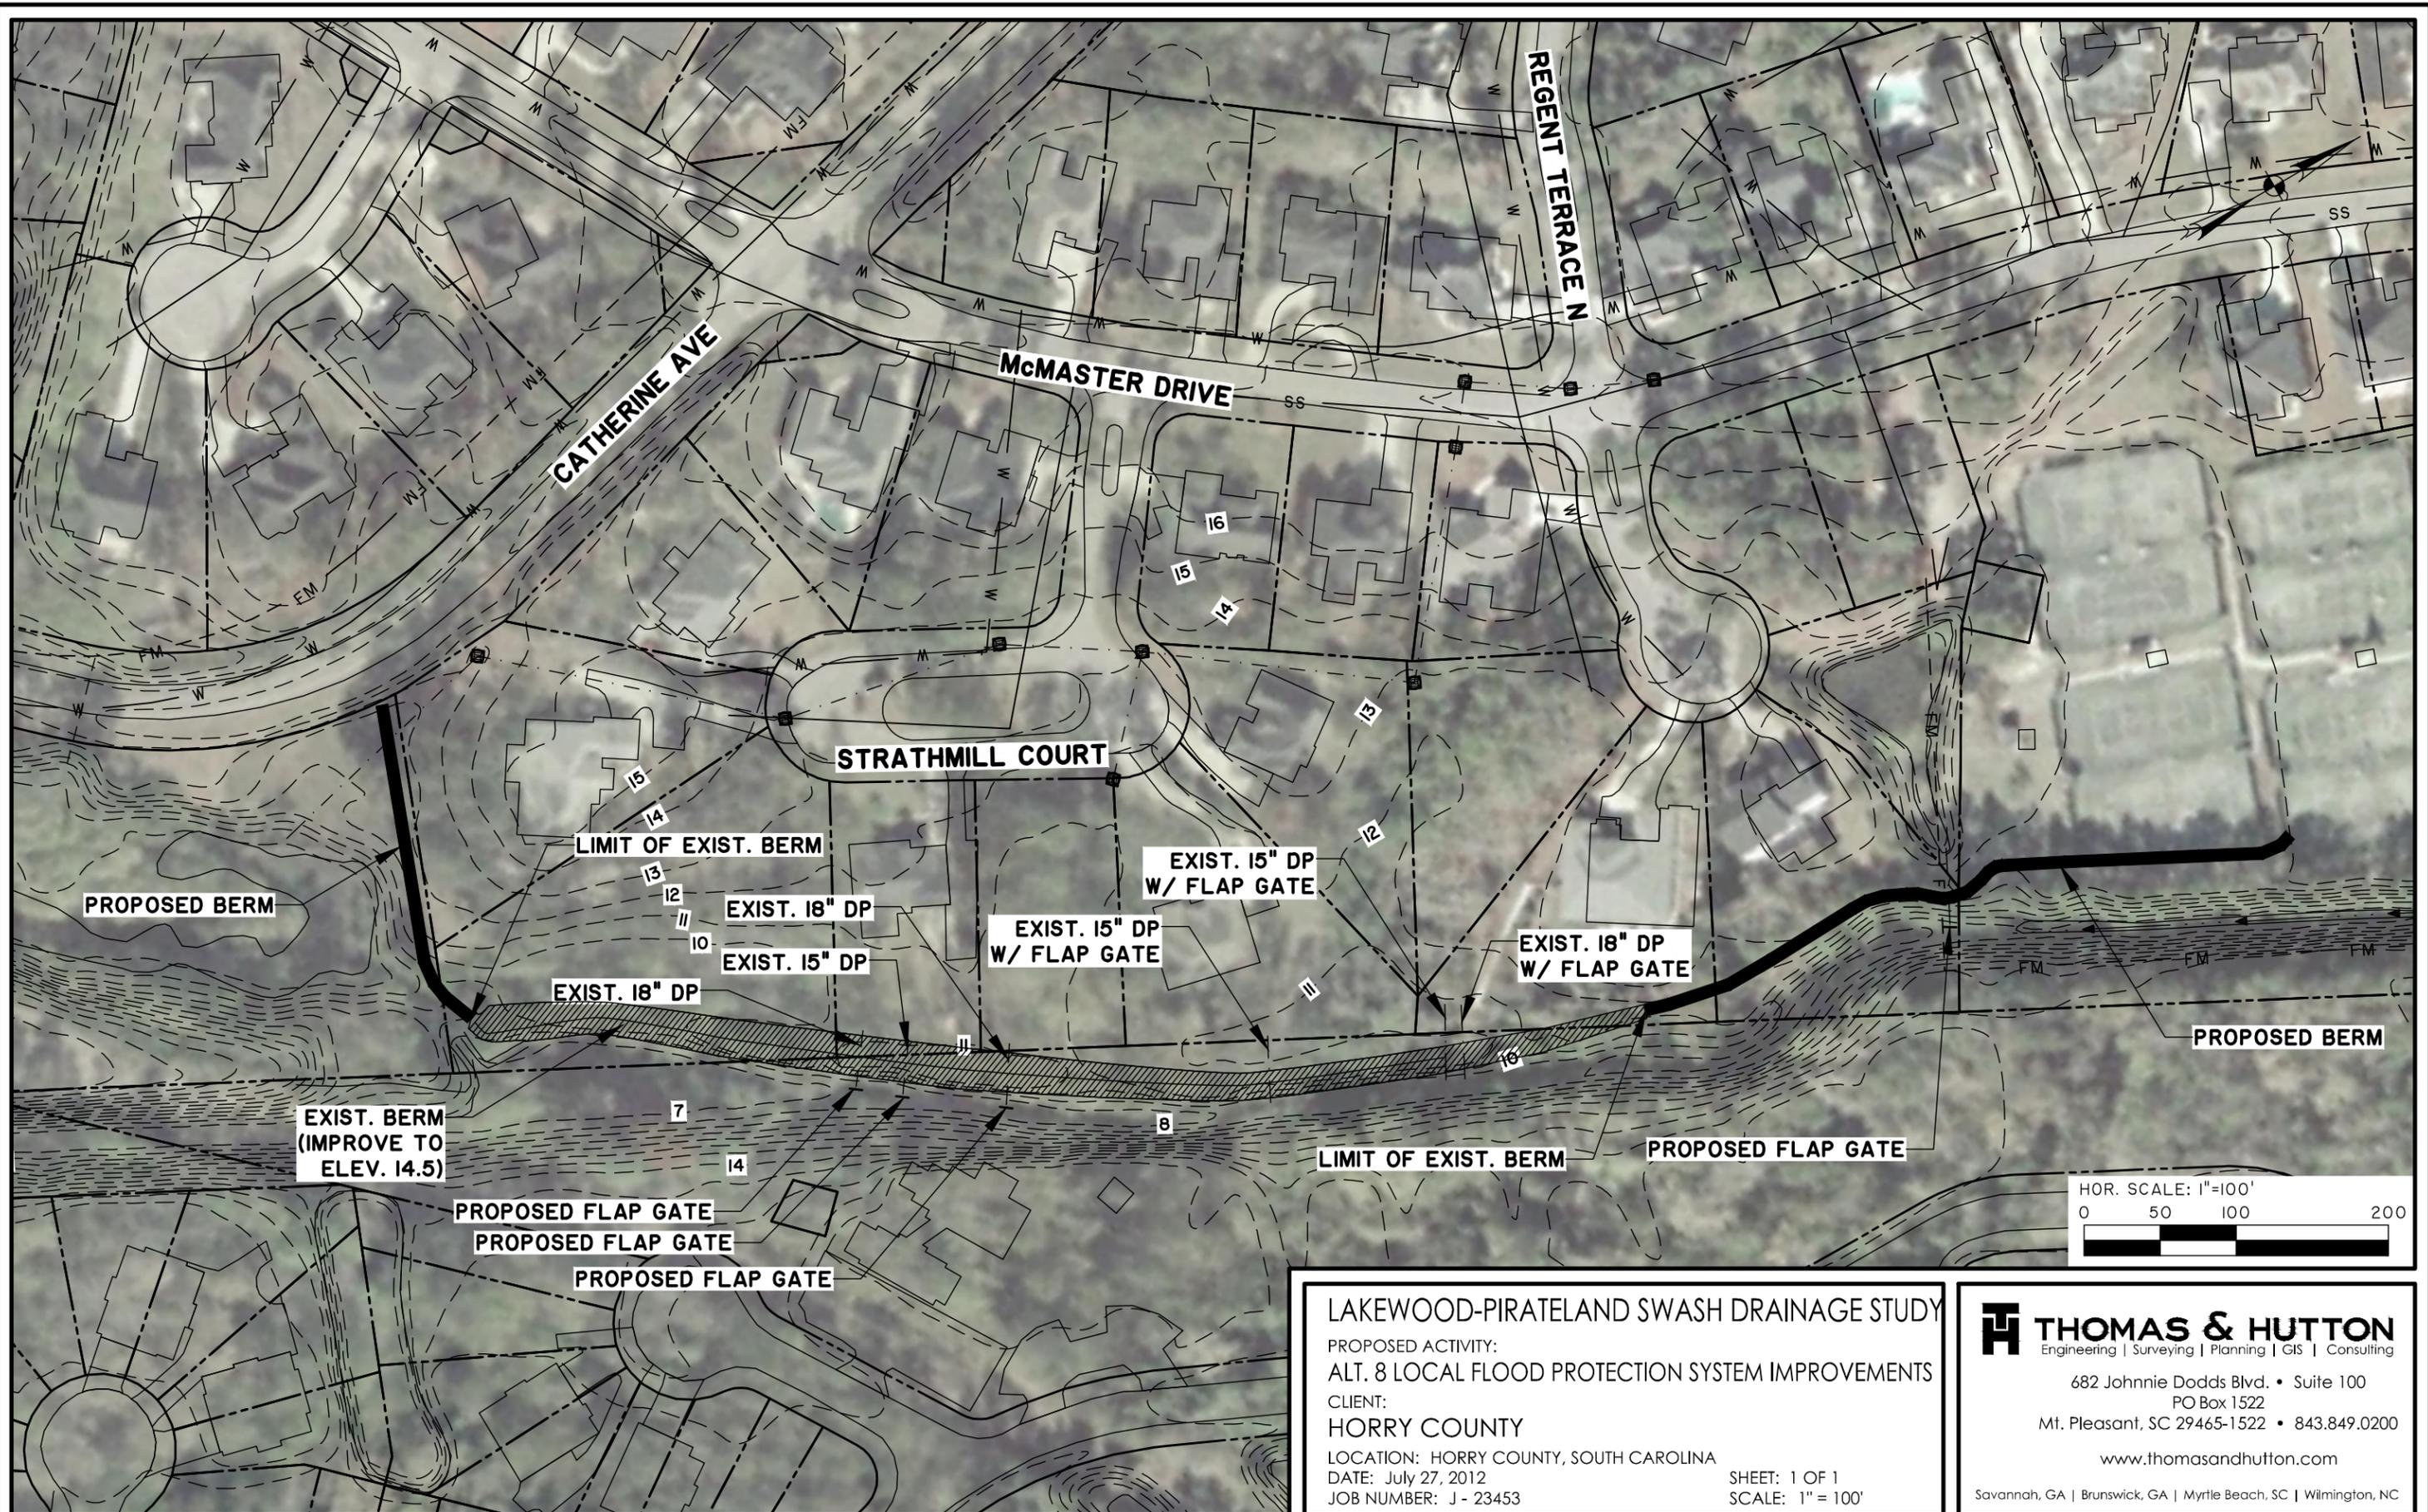

LAKWOOD-PIRATELANDS SWASH DRAINAGE STUDY

PROPOSED ACTIVITY:
ALT. 8 LOCAL FLOOD PROTECTION SYSTEM IMPROVEMENTS

CLIENT:
HORRY COUNTY

LOCATION: HORRY COUNTY, SOUTH CAROLINA
 DATE: July 27, 2012
 JOB NUMBER: J - 23453

SHEET: 1 OF 1
 SCALE: 1" = 100'

THOMAS & HUTTON
 Engineering | Surveying | Planning | GIS | Consulting

682 Johnnie Dodds Blvd. • Suite 100
 PO Box 1522
 Mt. Pleasant, SC 29465-1522 • 843.849.0200

www.thomasandhutton.com

Savannah, GA | Brunswick, GA | Myrtle Beach, SC | Wilmington, NC