



NO.	REVISIONS	BY	DATE


**THOMAS & HUTTON**  
 611 Burroughs & Chapin Boulevard • Suite 202  
 Myrtle Beach, SC 29577 • 843.839.3545  
 www.thomasandhutton.com

**HORRY COUNTY, SOUTH CAROLINA**  
**CAROLINA FOREST BLVD WIDENING**  
 ROAD LAYOUT

JOB NO: J-26688.0000  
 DATE: 5/13/19  
 DRAWN: MBB  
 DESIGNED: MBB  
 REVIEWED: JHR  
 APPROVED: JHR  
 SCALE: AS NOTED

**C1.1**

MATCH LINE THIS SHEET

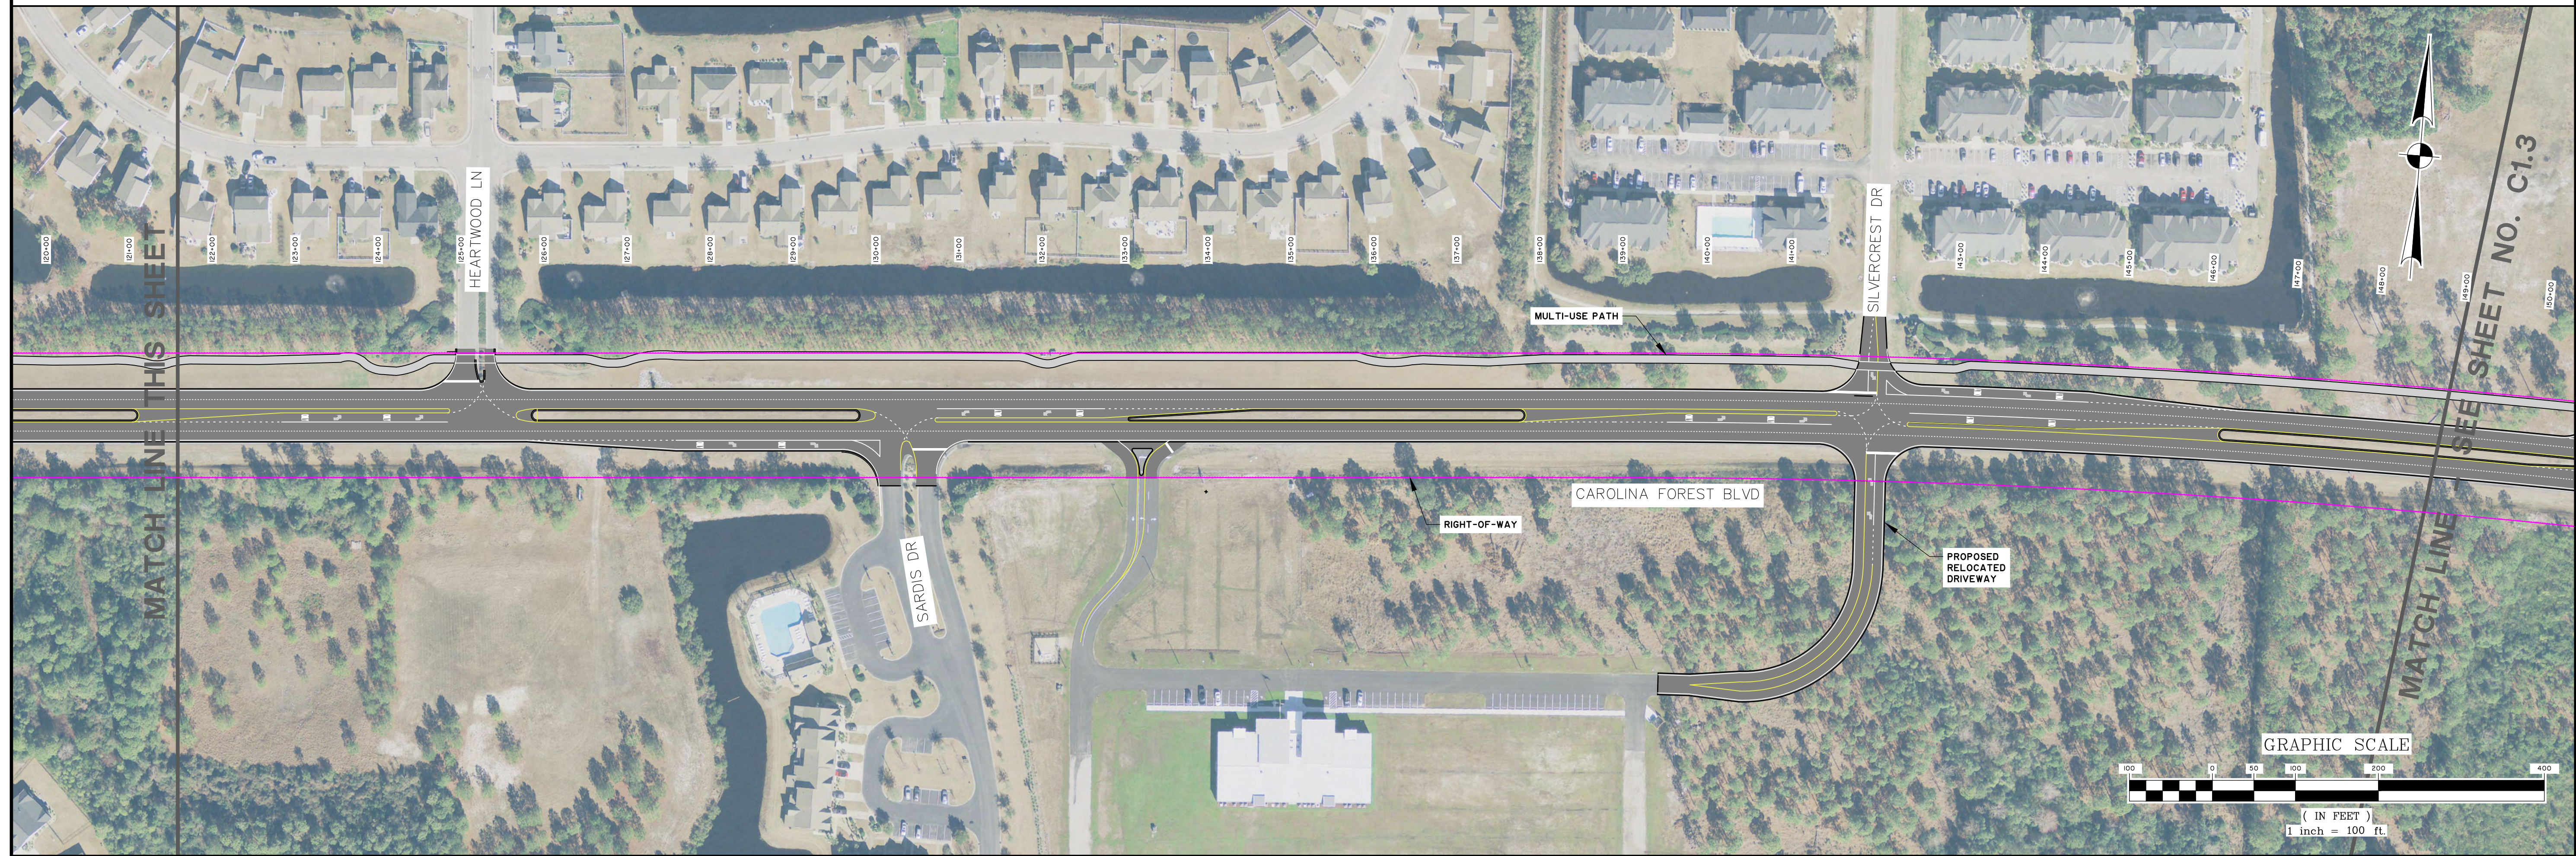


NO.	REVISIONS	BY	DATE

**THOMAS & HUTTON**  
 611 Burroughs & Chapin Boulevard • Suite 202  
 Myrtle Beach, SC 29577 • 843.839.3545  
 www.thomasandhutton.com

**HORRY COUNTY, SOUTH CAROLINA**  
**CAROLINA FOREST BLVD WIDENING**  
 ROAD LAYOUT

JOB NO: J-26688.0000  
 DATE: 5/13/19  
 DRAWN: MBB  
 DESIGNER: MBB  
 REVIEWED: JHR  
 APPROVED: JHR  
 SCALE: AS NOTED

**C1.2**

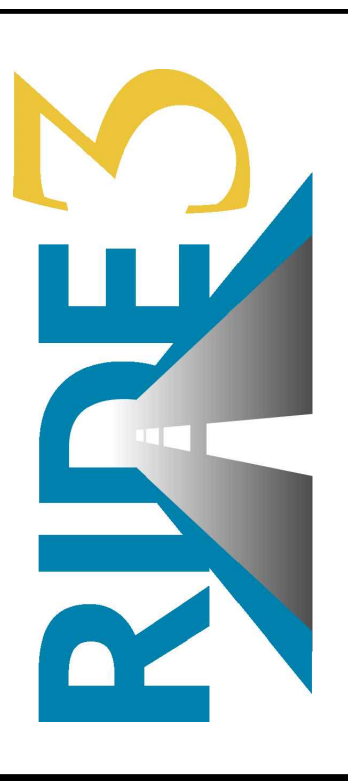



NO.	REVISIONS	BY	DATE

**THOMAS & HUTTON**  
 611 Burroughs & Chapin Boulevard • Suite 202  
 Myrtle Beach, SC 29577 • 843.839.3545  
 www.thomasandhutton.com

**HORRY COUNTY, SOUTH CAROLINA**  
**CAROLINA FOREST BLVD WIDENING**  
 ROAD LAYOUT

JOB NO:	J-26688.0000
DATE:	5/13/19
DRAWN:	MBB
DESIGNED:	MBB
REVIEWED:	JHR
APPROVED:	JHR
SCALE:	AS NOTED

**C1.3**

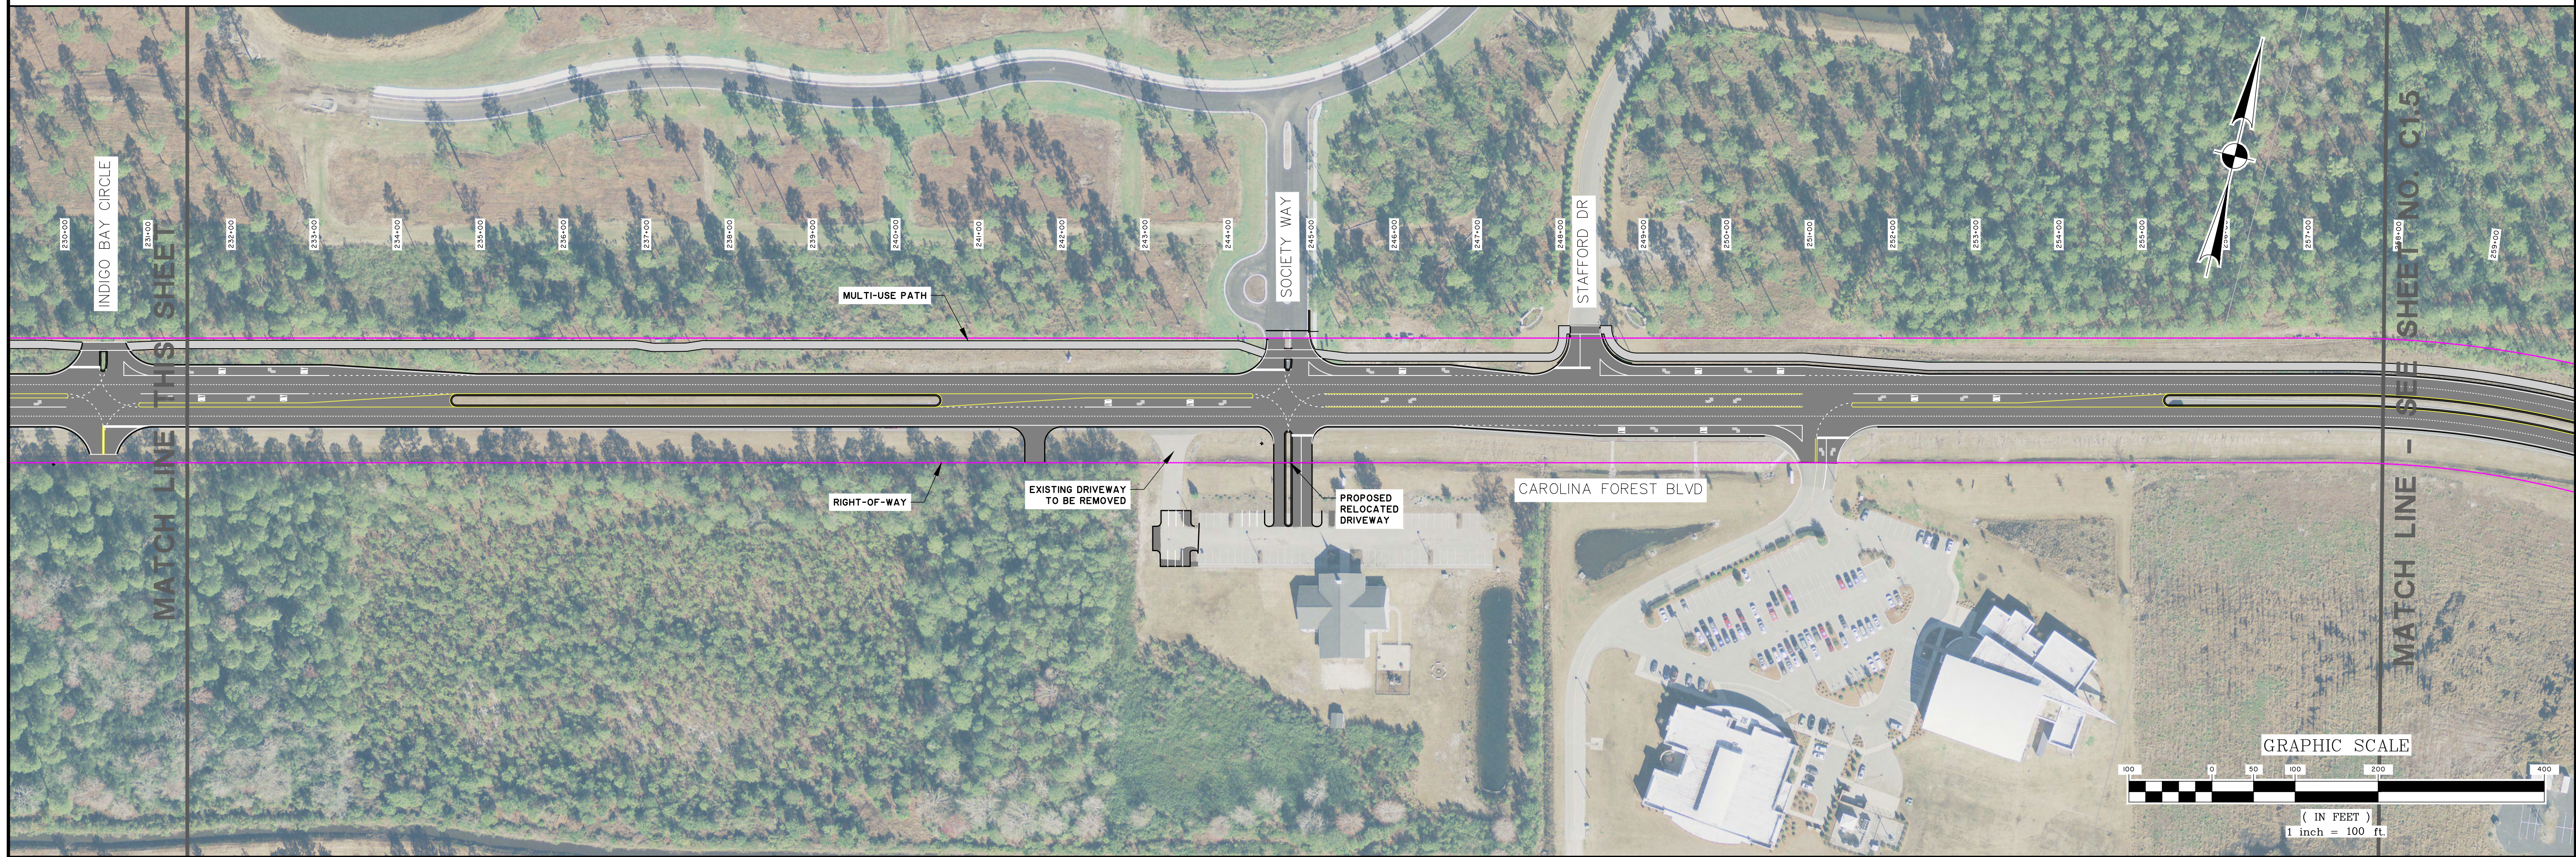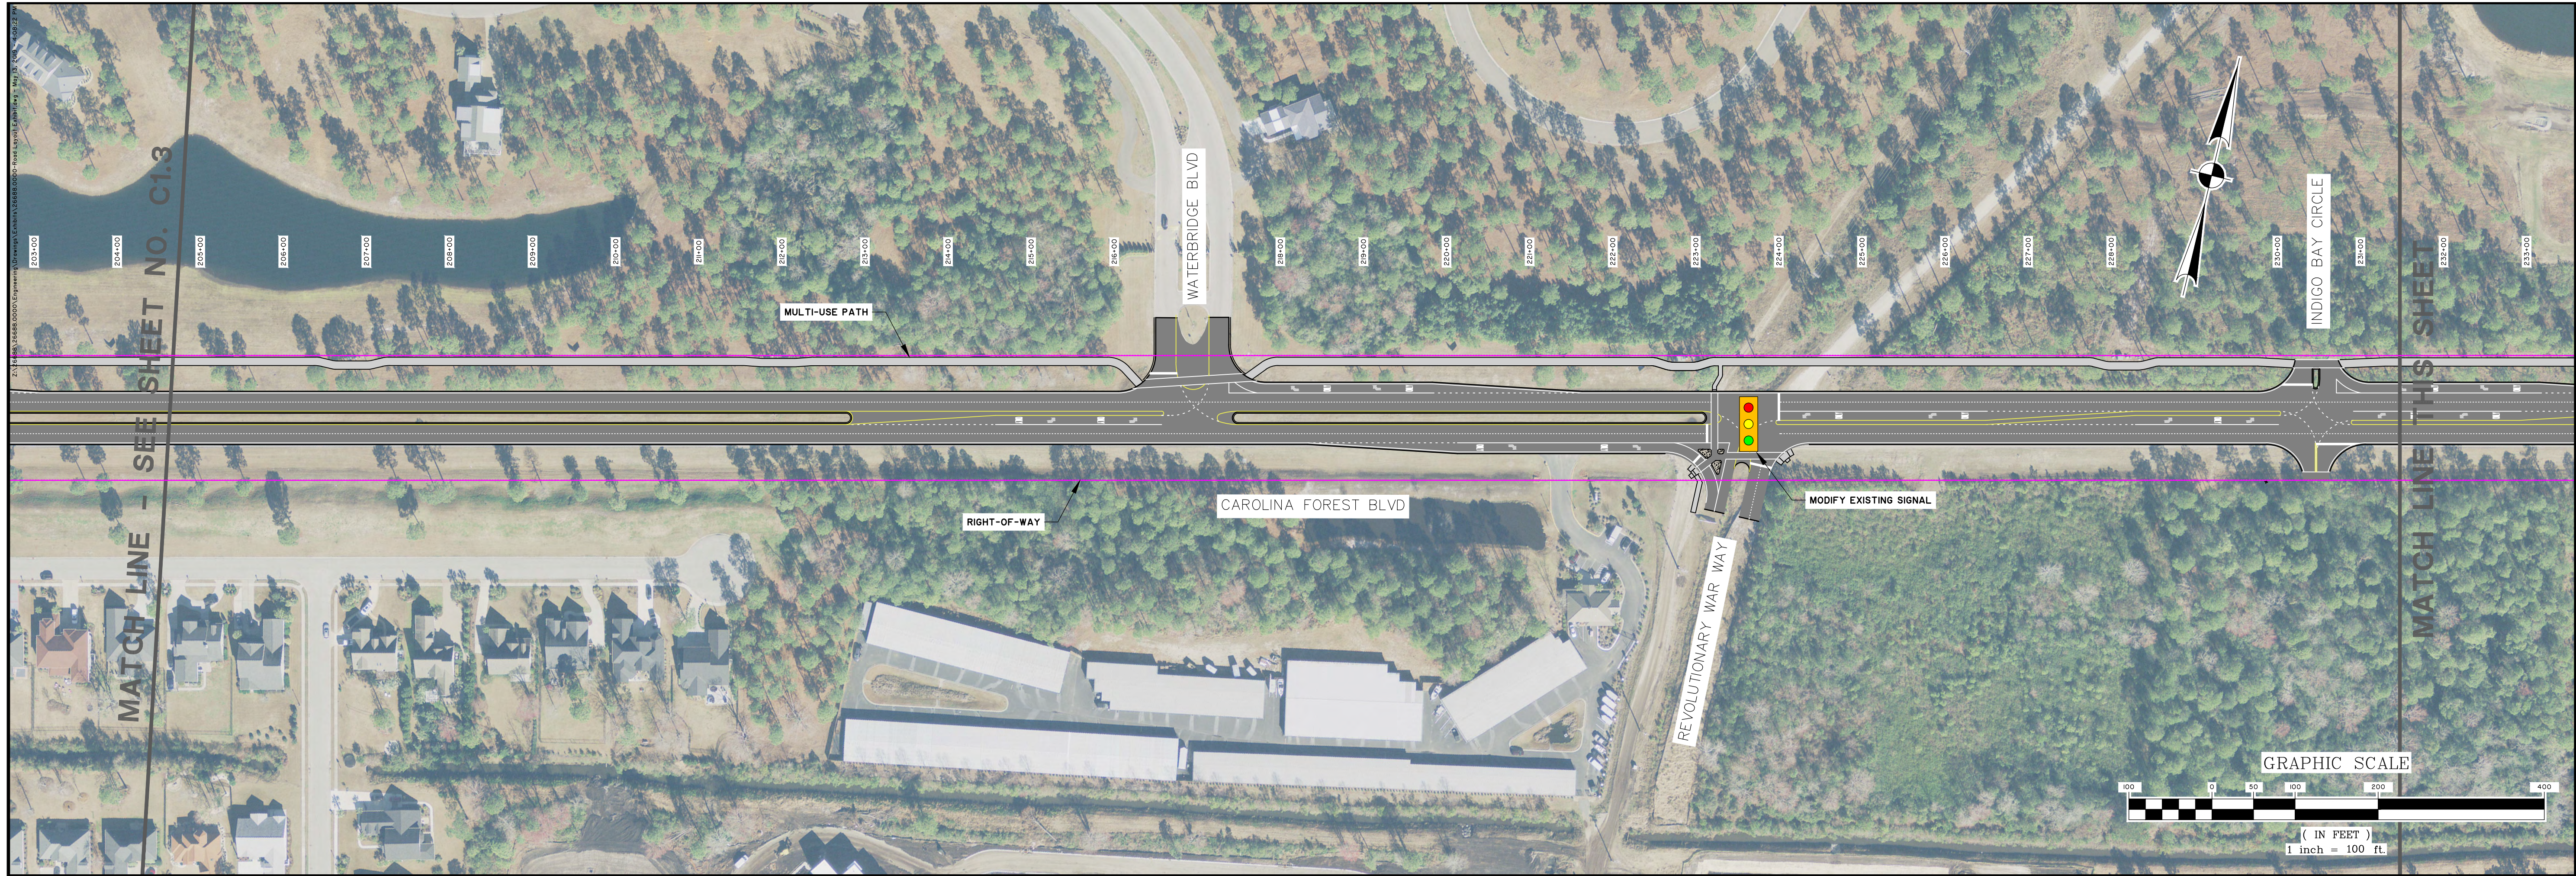





NO.	REVISIONS	BY	DATE

**THOMAS & HUTTON**  
 611 Burroughs & Chapin Boulevard • Suite 202  
 Myrtle Beach, SC 29577 • 843.839.3545  
 www.thomasandhutton.com

**HORRY COUNTY, SOUTH CAROLINA**  
**CAROLINA FOREST BLVD WIDENING**  
 ROAD LAYOUT

JOB NO: J-26688.0000  
 DATE: 5/13/19  
 DRAWN: MBB  
 DESIGNED: MBB  
 REVIEWED: JHR  
 APPROVED: JHR  
 SCALE: AS NOTED

**C1.4**

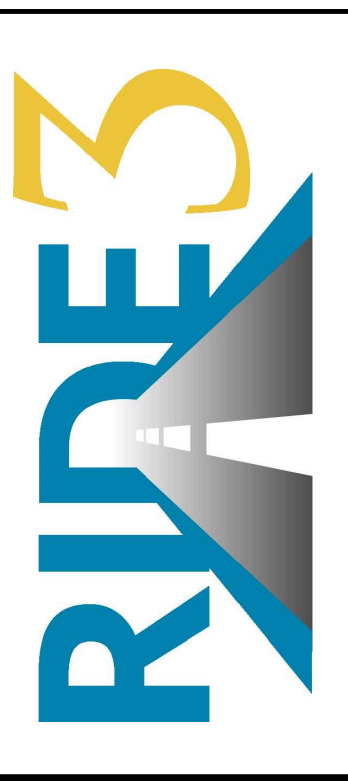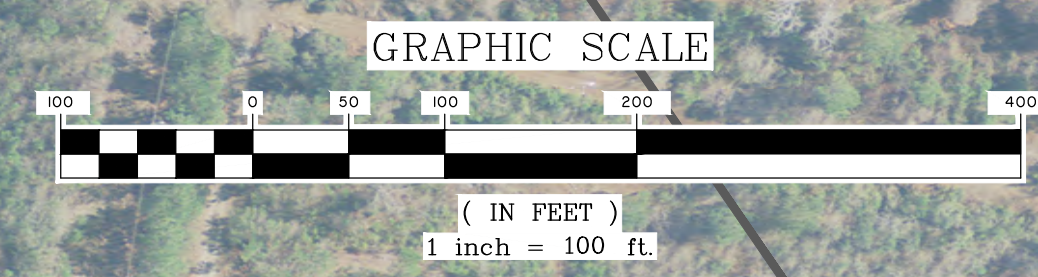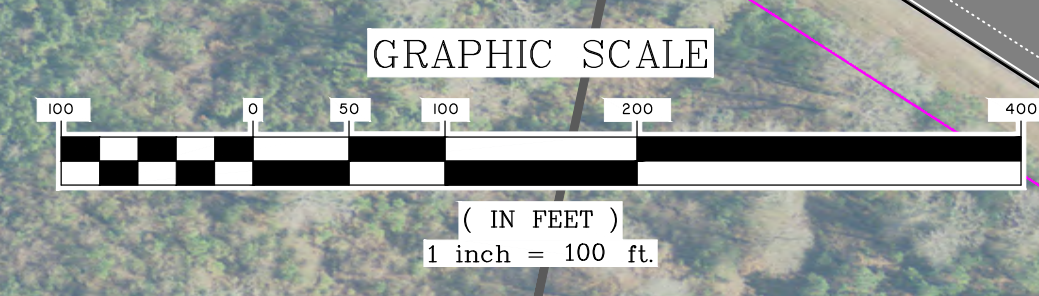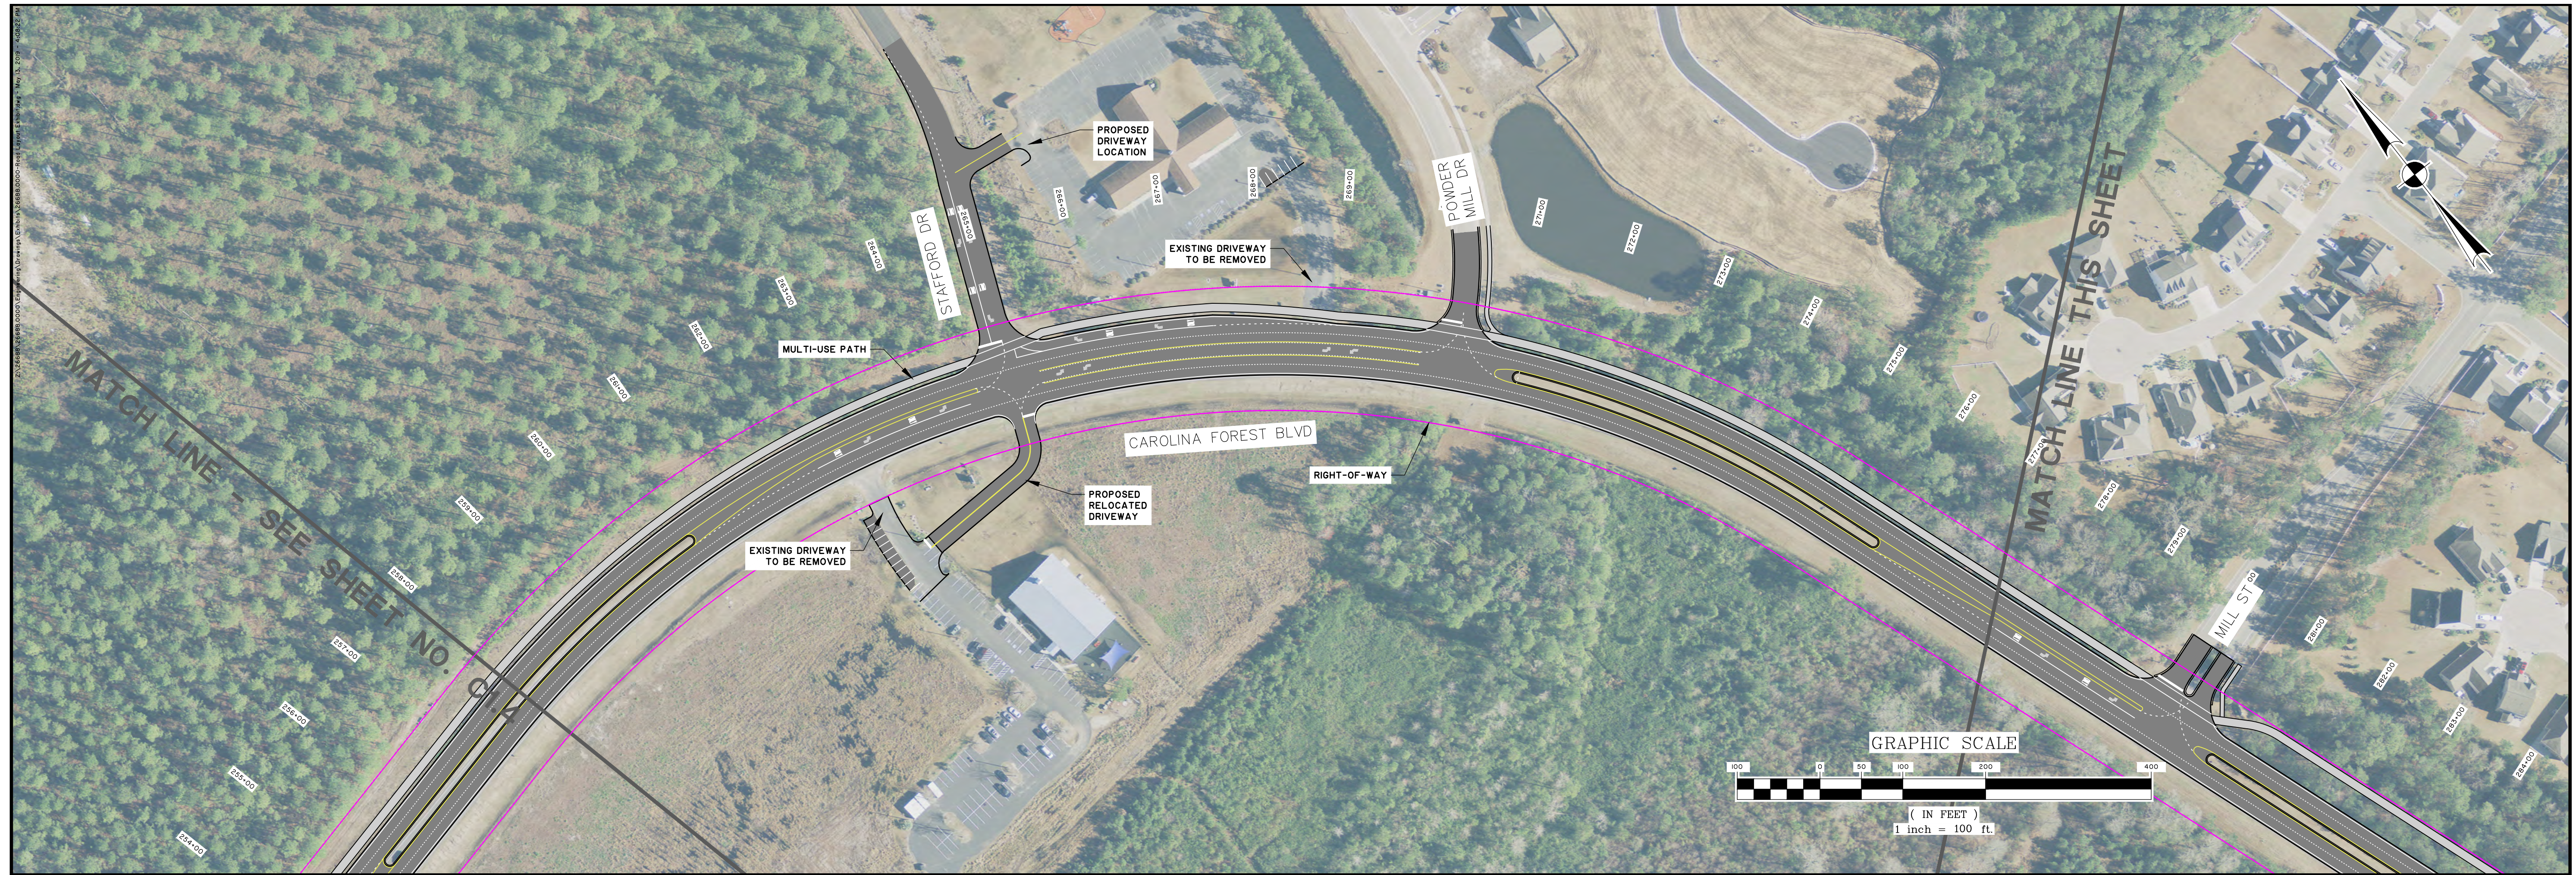


NO.	REVISIONS	BY	DATE

**THOMAS & HUTTON**  
 611 Burroughs & Chapin Boulevard • Suite 202  
 Myrtle Beach, SC 29577 • 843.839.3545  
 www.thomasandhutton.com

**HORRY COUNTY, SOUTH CAROLINA**  
**CAROLINA FOREST BLVD WIDENING**  
 ROAD LAYOUT

JOB NO: J-26688.0000  
 DATE: 5/13/19  
 DRAWN: MBB  
 DESIGNED: MBB  
 REVIEWED: JHR  
 APPROVED: JHR  
 SCALE: AS NOTED

**C1.5**

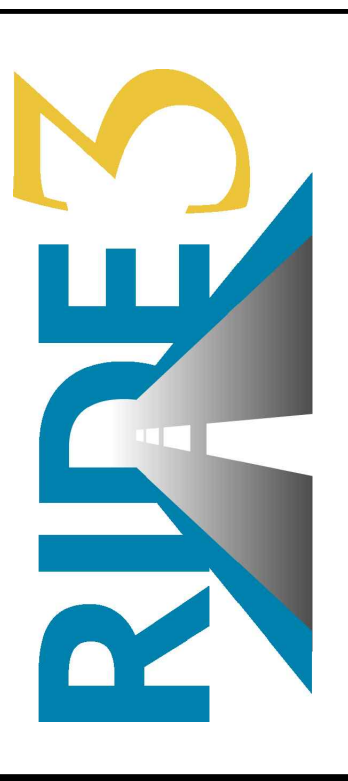

NO.	REVISIONS	BY	DATE

**THOMAS & HUTTON**  
 611 Burroughs & Chapin Boulevard • Suite 202  
 Myrtle Beach, SC 29577 • 843.839.3545  
 www.thomasandhutton.com

**HORRY COUNTY, SOUTH CAROLINA**  
**CAROLINA FOREST BLVD WIDENING**  
 ROAD LAYOUT

JOB NO: J-26688.0000  
 DATE: 5/13/19  
 DRAWN: MBB  
 DESIGNED: MBB  
 REVIEWED: JHR  
 APPROVED: JHR  
 SCALE: AS NOTED

**C1.6**